
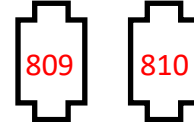


ON FLOOR

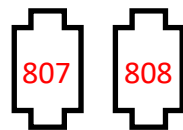


CMC HOUSE PLOT

R. DAVID WILSON JR.
LIGHT DESIGNER


4TH ELECTRIC




3RD ELECTRIC

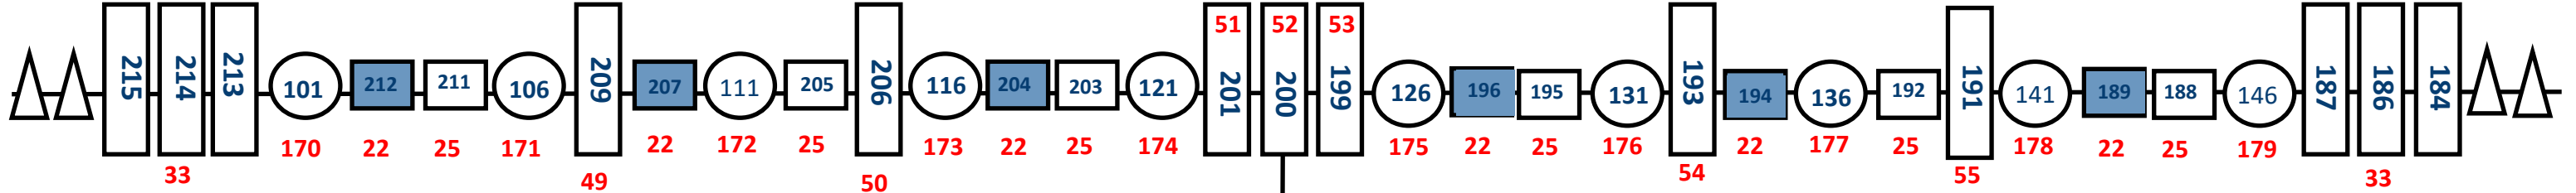

2ND ELECTRIC

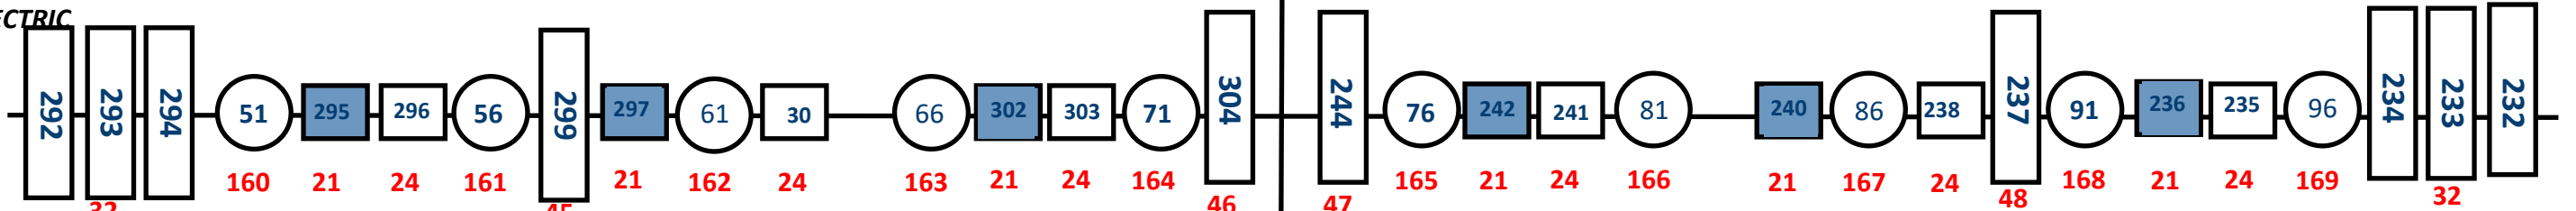


1ST ELECTRIC

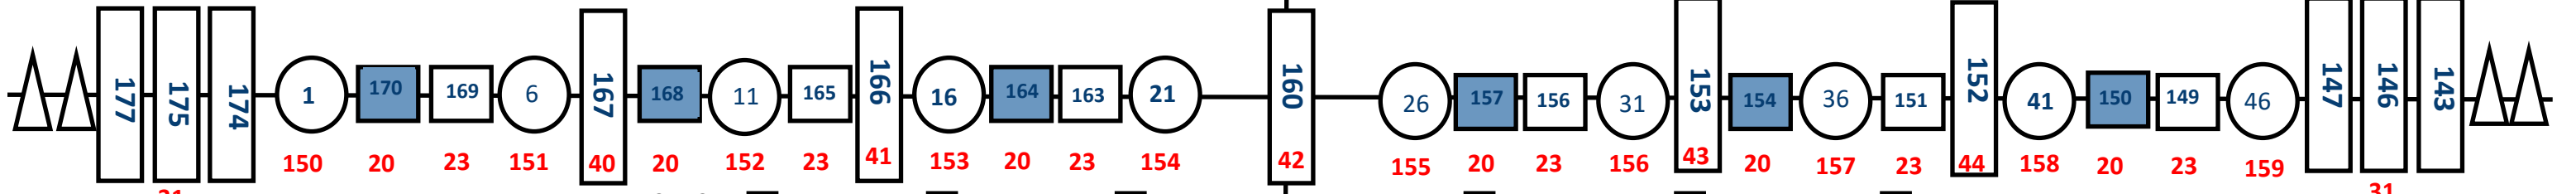


HL BOX BOOM 1

IN AIR MOVING LIGHTS

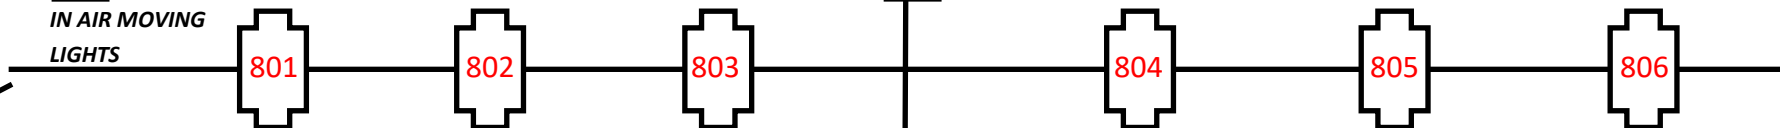


HR BOX BOOM 1


FOH 1

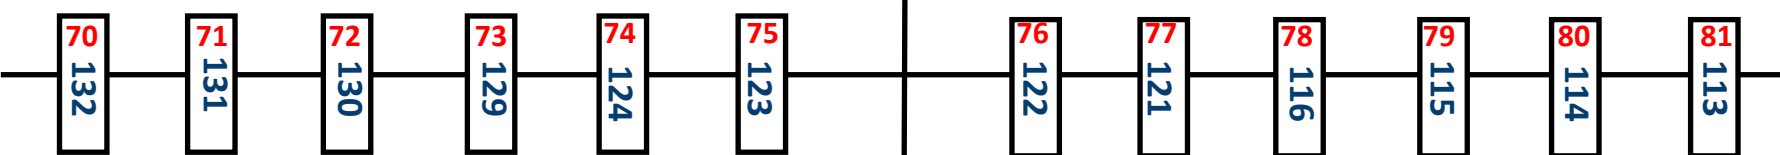


FOH 2

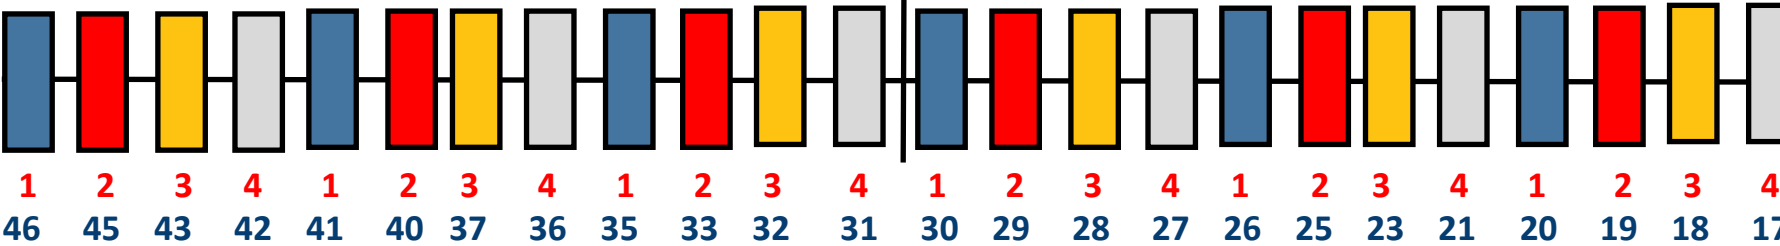

HL BOX BOOM 2

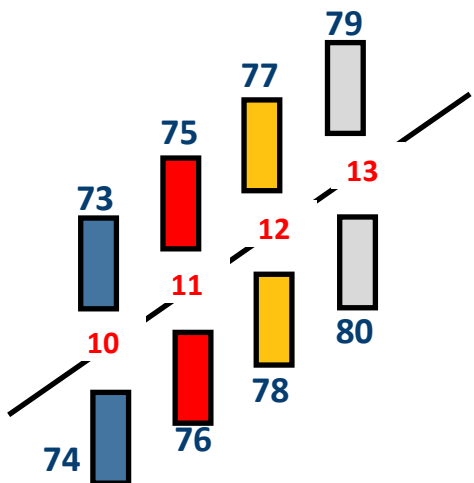

HR BOX BOOM 2

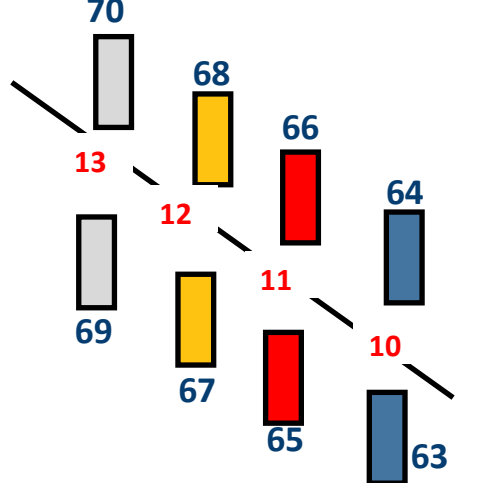

-ETC S4 DESIRE 40 VIVID (LED)	-STRAND	-COLOR FORCE 72" Chroma-Q	ADDRESS NUMBERS	CHANNEL NUMBERS
-ALTMAN Star PAR WFL	-VARILITE VL 4000 BEAMWASH MOVING LIGHTS		HOUSE LIGHTS #372—#384 #100	
			WORK LIGHTS—#505	
			CONVENTIONAL LIGHTING—DMX 1	
			LED LIGHTING—DMX 2	